

216637

216800

217000

217200

217400

217600

217703

923734

923600

923400

923200

923033

923734

923600

923400

923200

923033

# Town of Billerica Massachusetts



1 inch = 250 feet  
0 25 50 100 150 200 250 Feet




### Legend

- 17-1 Block-Lot
- FIRST AVE Street Name
- - - Easement
- Pipeline
- Powerline
- ▭ Assessor Grid
- ▭ Parcel Boundary
- River or Pond
- Wetland - MassGIS



Note:  
Grid coordinates are in NAD 1983  
Massachusetts StatePlane Meters.

Map Printing Application  
Created By:  
Woodard & Curran, Inc.  
41 Hutchins Drive  
Portland, Maine 04102  
(800) 426-4262

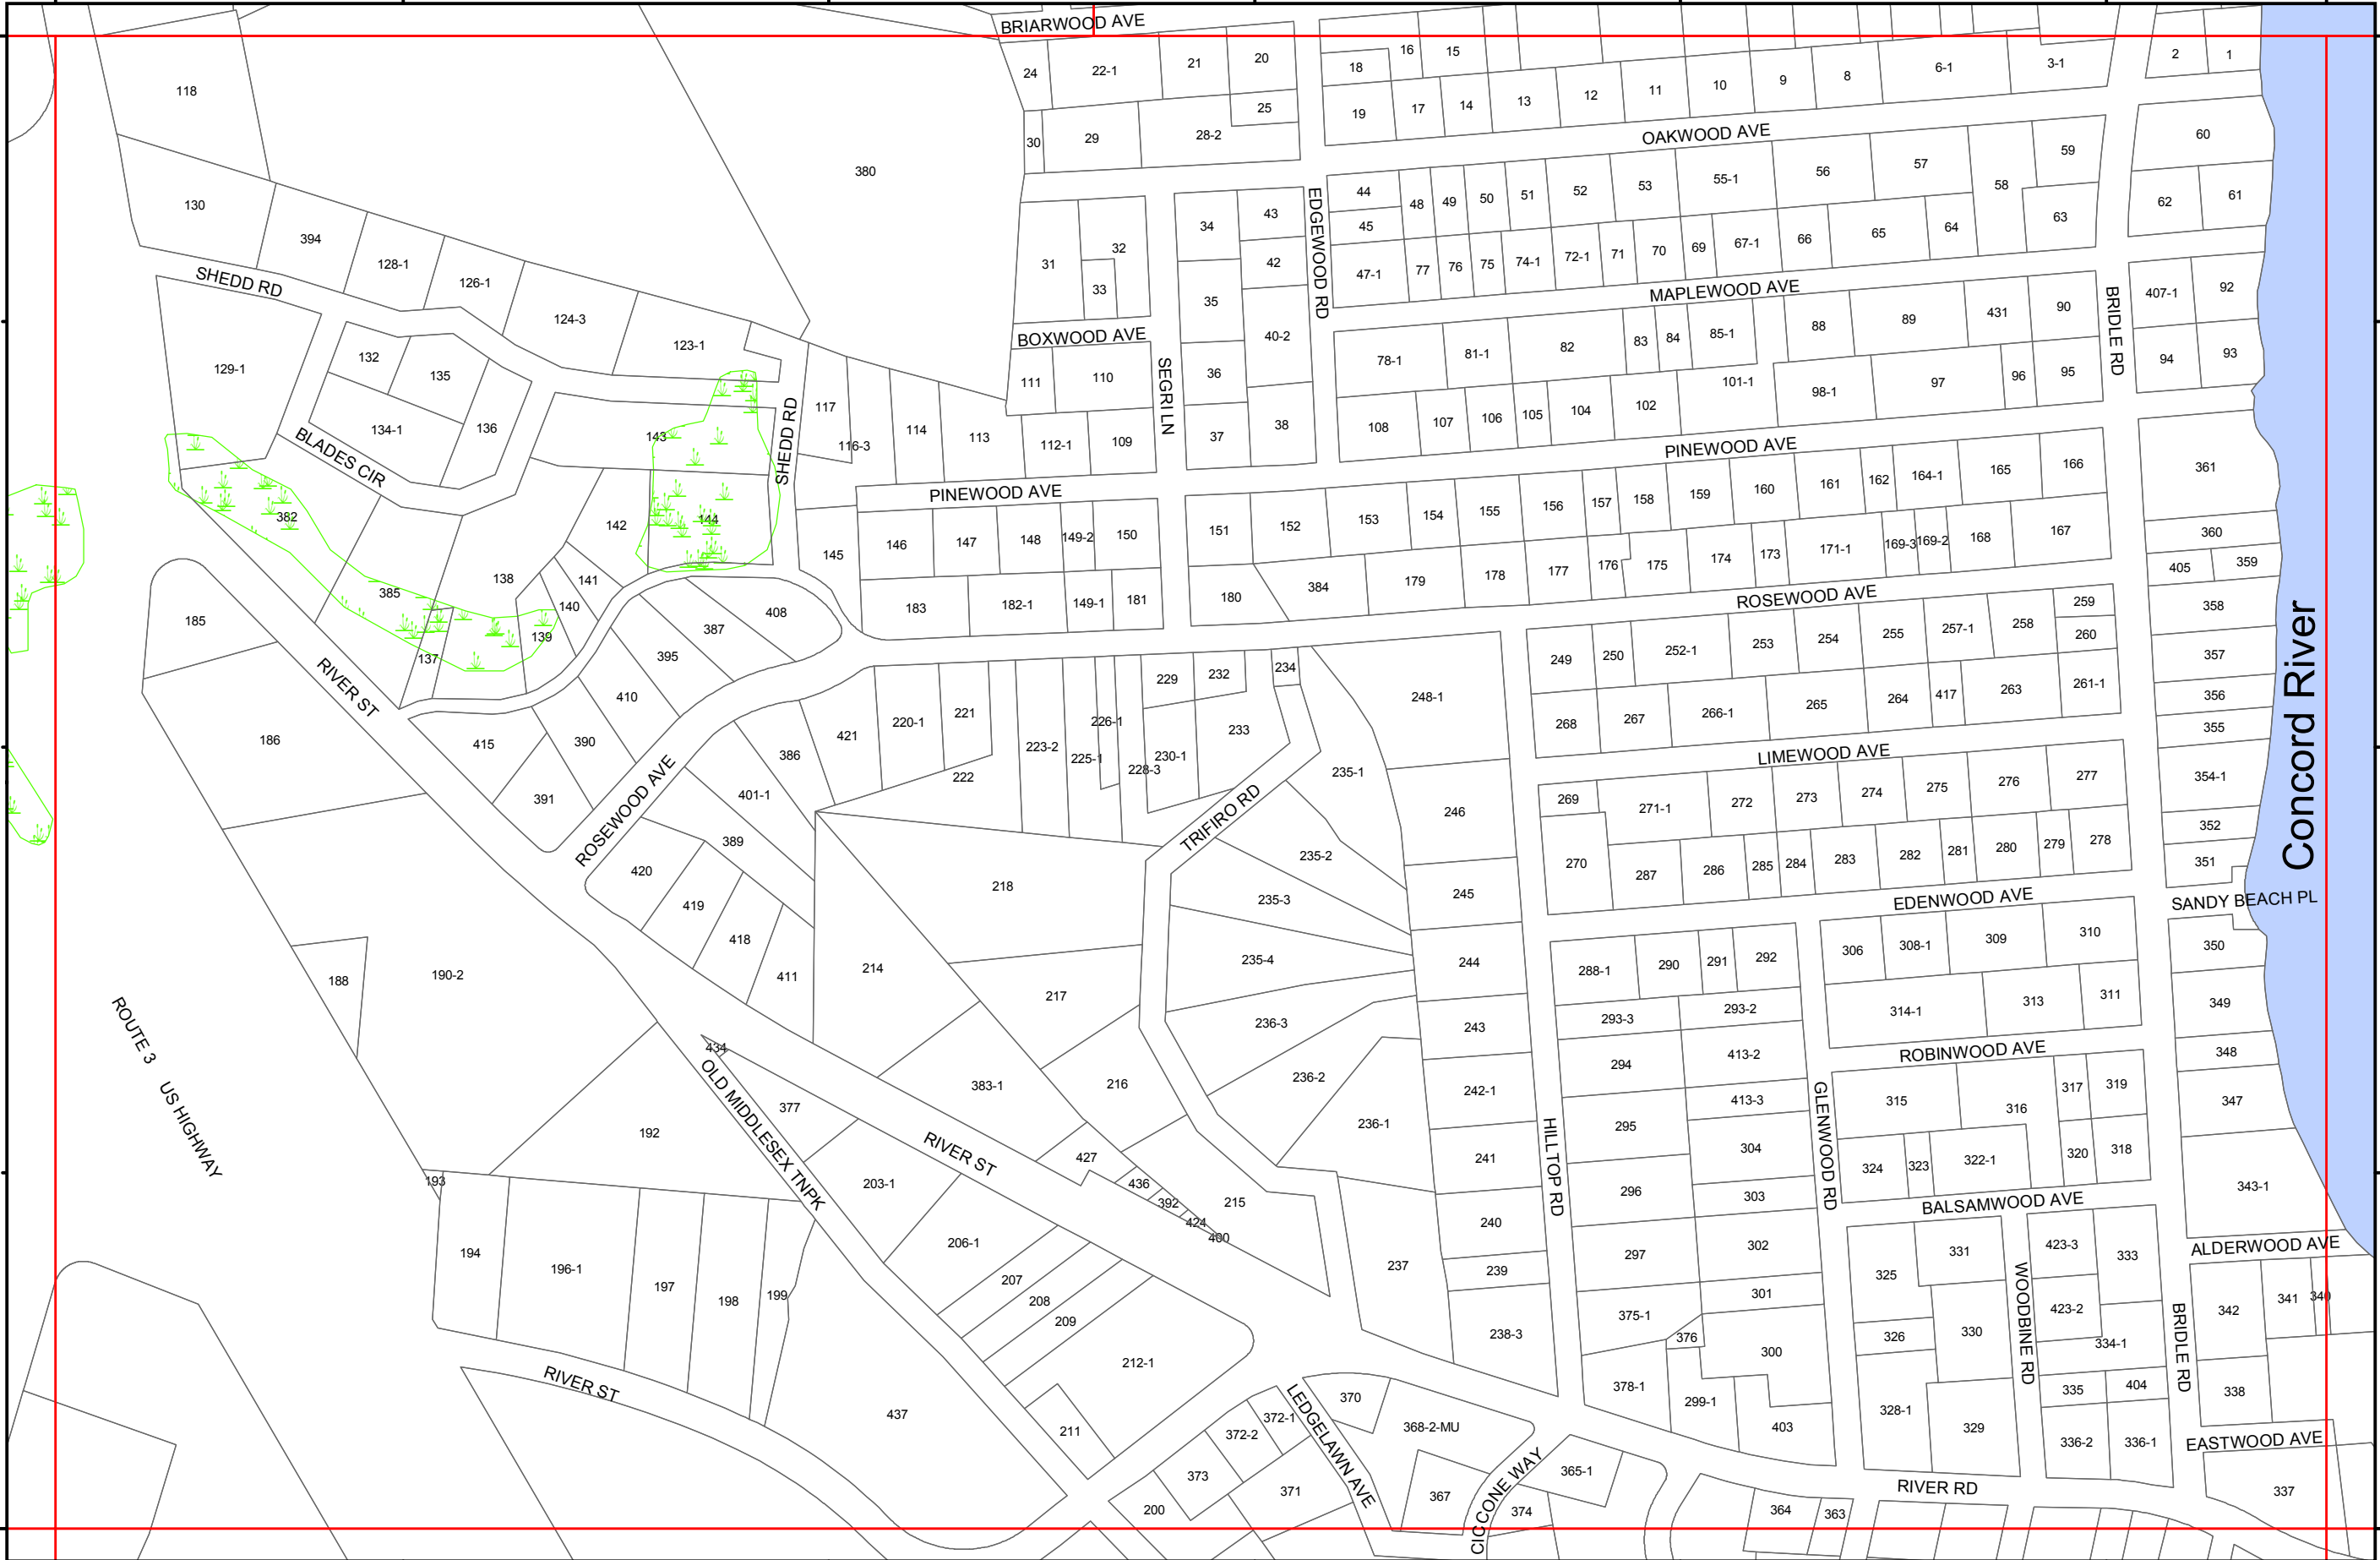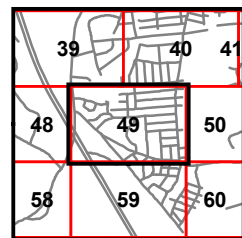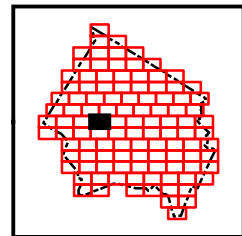

216637

216800

217000

217200

217400

217600

217703

Disclaimer: The information is provided as a reasonably accurate point of reference, but is not guaranteed and is not to be used for conveyances. The Town of Billerica shall not be held responsible for the accuracy or misuse of this data. Copyright Town of Billerica.

Revised To: January 1, 2011