

219837

220904

923734

923734

923600

923600

923600

923600

923500

923500


923033

923033

219837

220904

# Town of Billerica Massachusetts

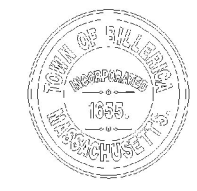

1 inch = 250 feet  
0 25 50 100 150 200 250 Feet




### Legend

- 17-1 Block-Lot
- FIRST AVE Street Name
- - - Easement
- Pipeline
- Powerline
- Assessor Grid
- Parcel Boundary
- River or Pond
- Wetland - MassGIS



Note: Grid coordinates are in NAD 1983 Massachusetts StatePlane Meters.

Map Printing Application  
Created By:  
Woodard & Curran, Inc.  
41 Hutchins Drive  
Portland, Maine 04102  
(800) 426-4262

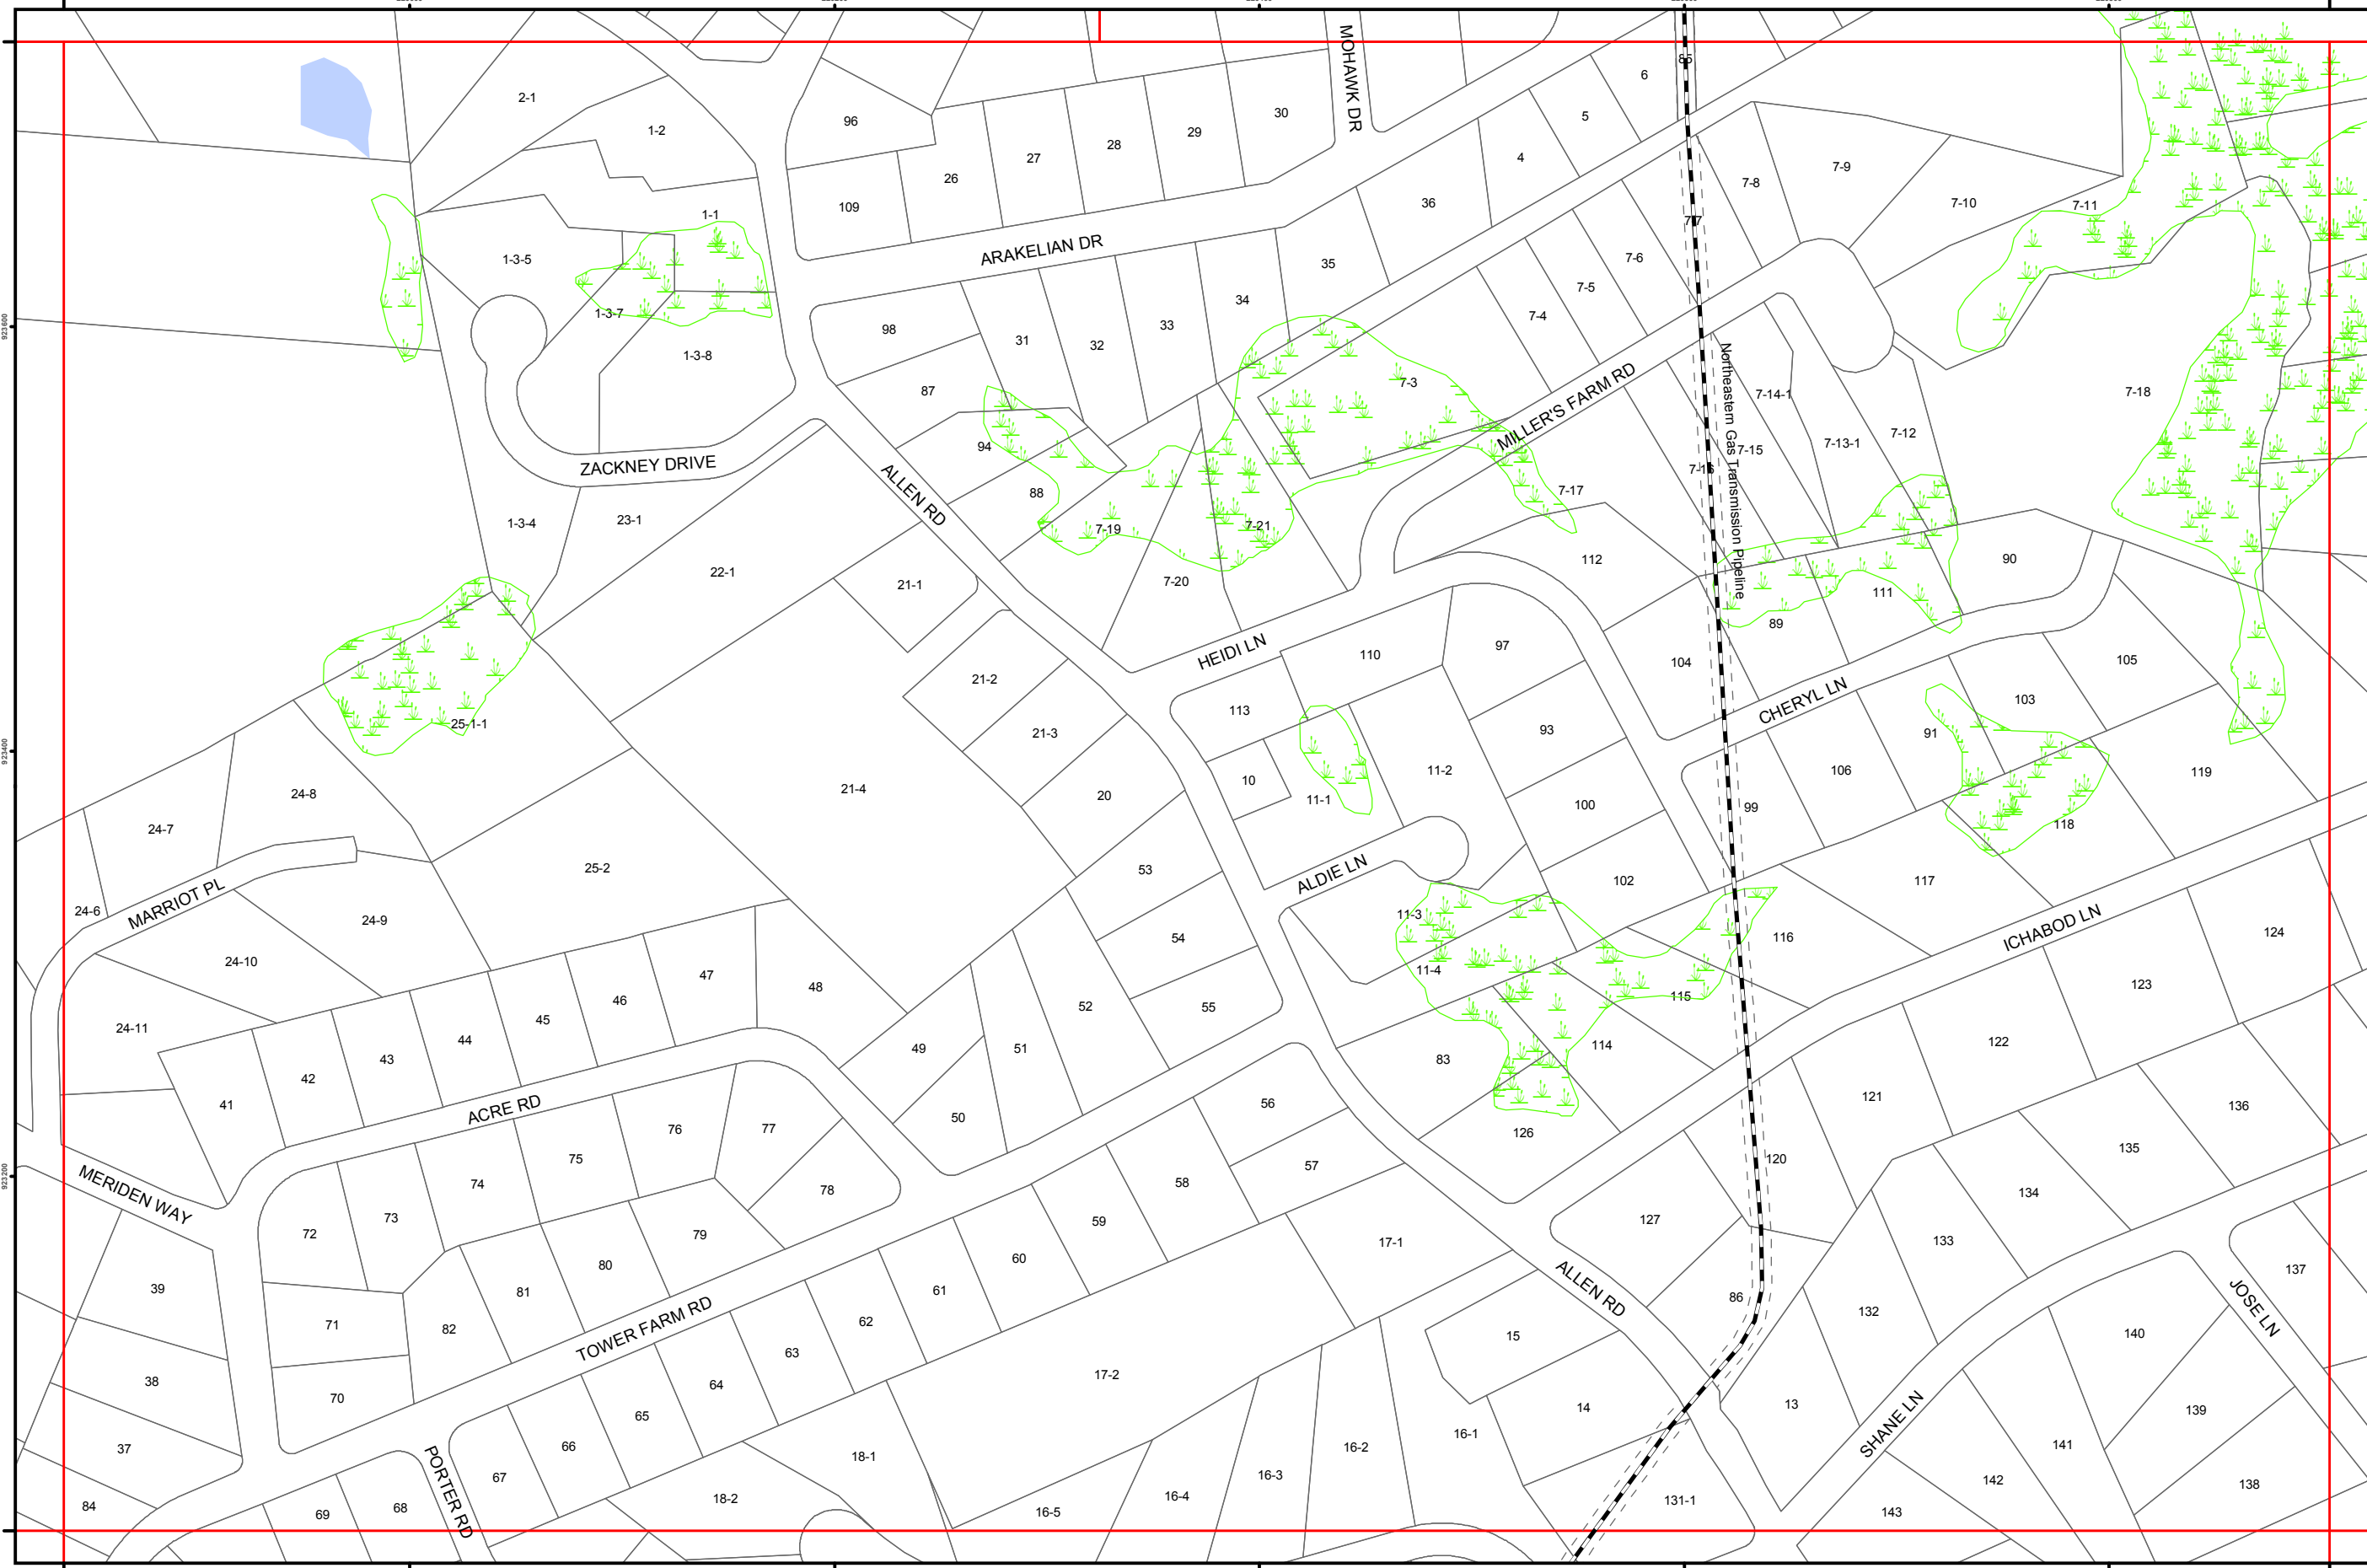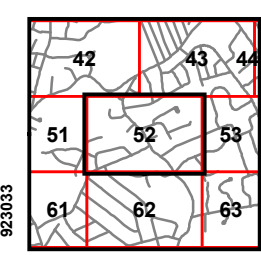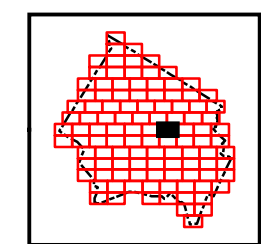

Disclaimer: The information is provided as a reasonably accurate point of reference, but is not guaranteed and is not to be used for conveyances. The Town of Billerica shall not be held responsible for the accuracy or misuse of this data. Copyright Town of Billerica.

Revised To: January 1, 2011