


221971



223037

923734  
923600  
923466  
923332  
923198

923734  
923600  
923466  
923332  
923198

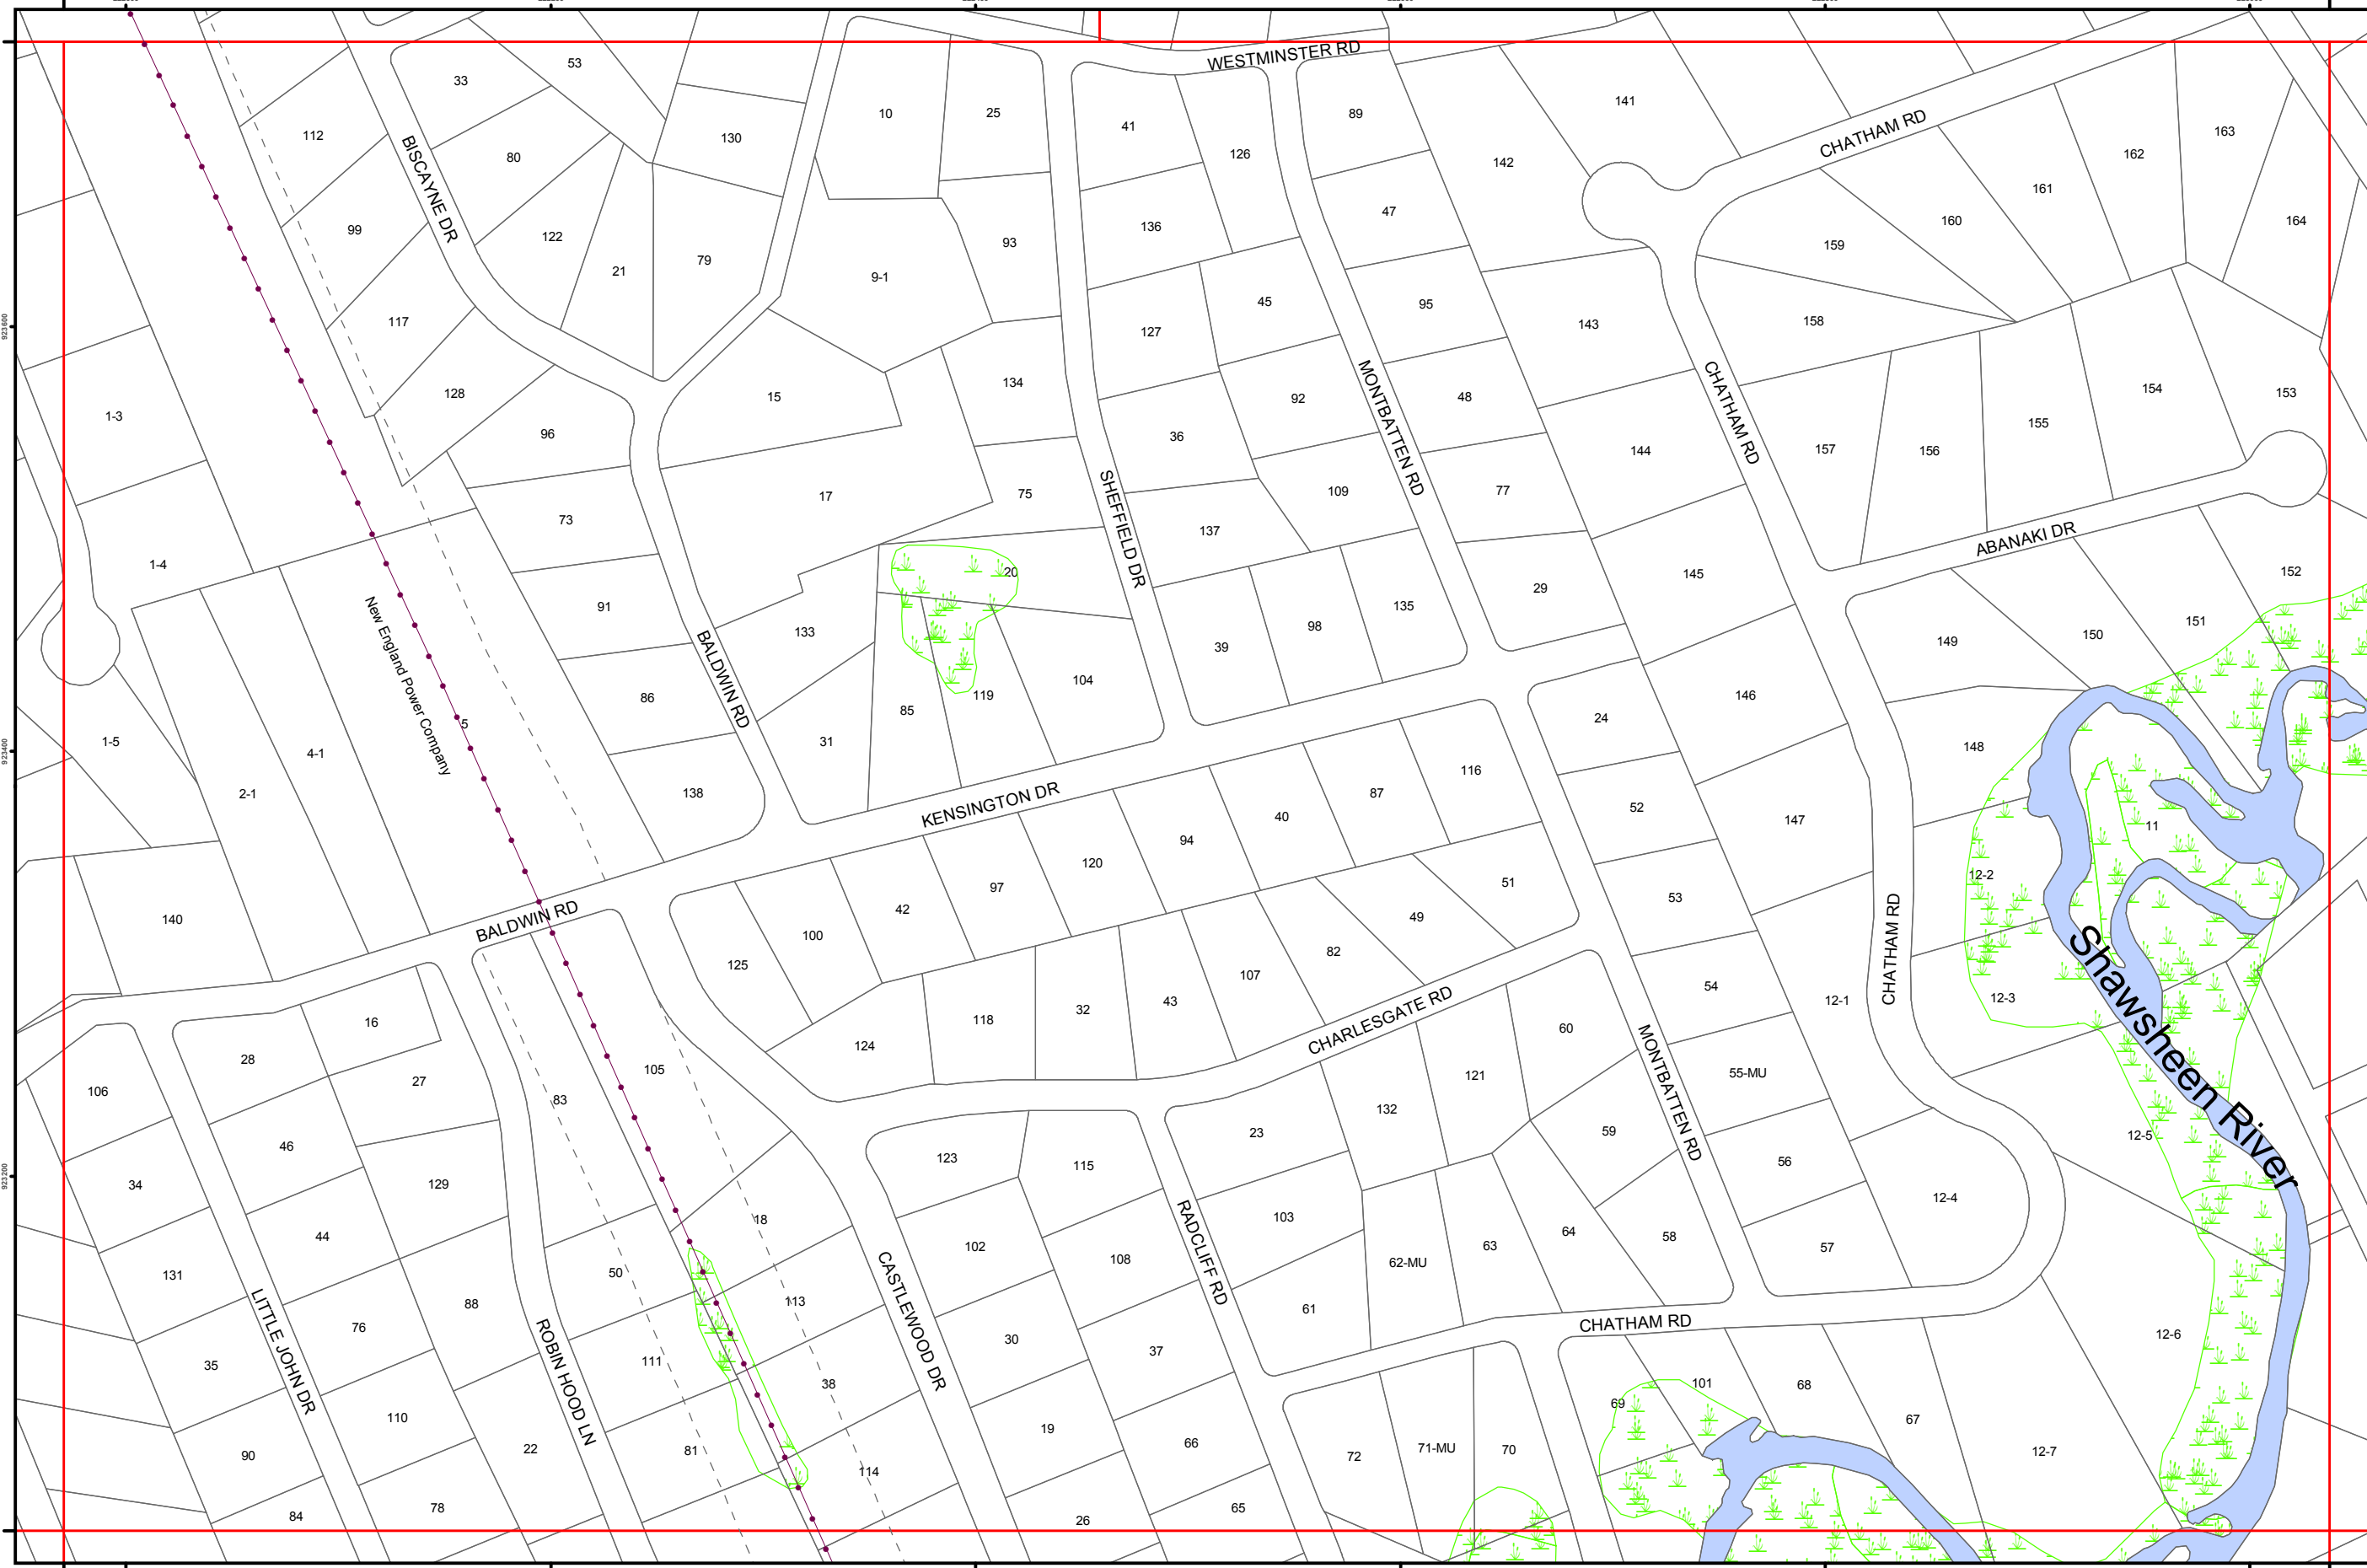

Town of  
Billerica  
Massachusetts

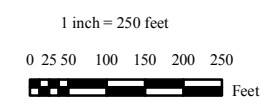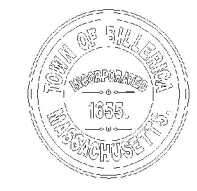



Legend

- 17-1 Block-Lot
- FIRST AVE Street Name
- - - Easement
- Pipeline
- Powerline
- Assessor Grid
- Parcel Boundary
- River or Pond
- Wetland - MassGIS



Note:  
Grid coordinates are in NAD 1983  
Massachusetts StatePlane Meters.

Map Printing Application  
Created By:  
Woodard & Curran, Inc.  
41 Hutchins Drive  
Portland, Maine 04102  
(800) 426-4262

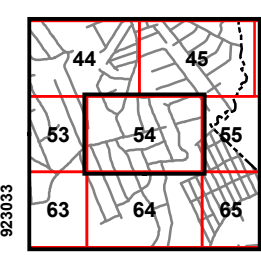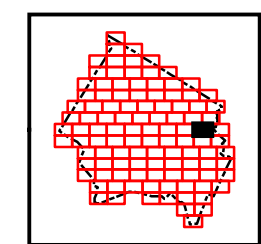

Disclaimer: The information is provided as a reasonably accurate point of reference, but is not guaranteed and is not to be used for conveyances. The Town of Billerica shall not be held responsible for the accuracy or misuse of this data. Copyright Town of Billerica.

Revised To: January 1, 2011